

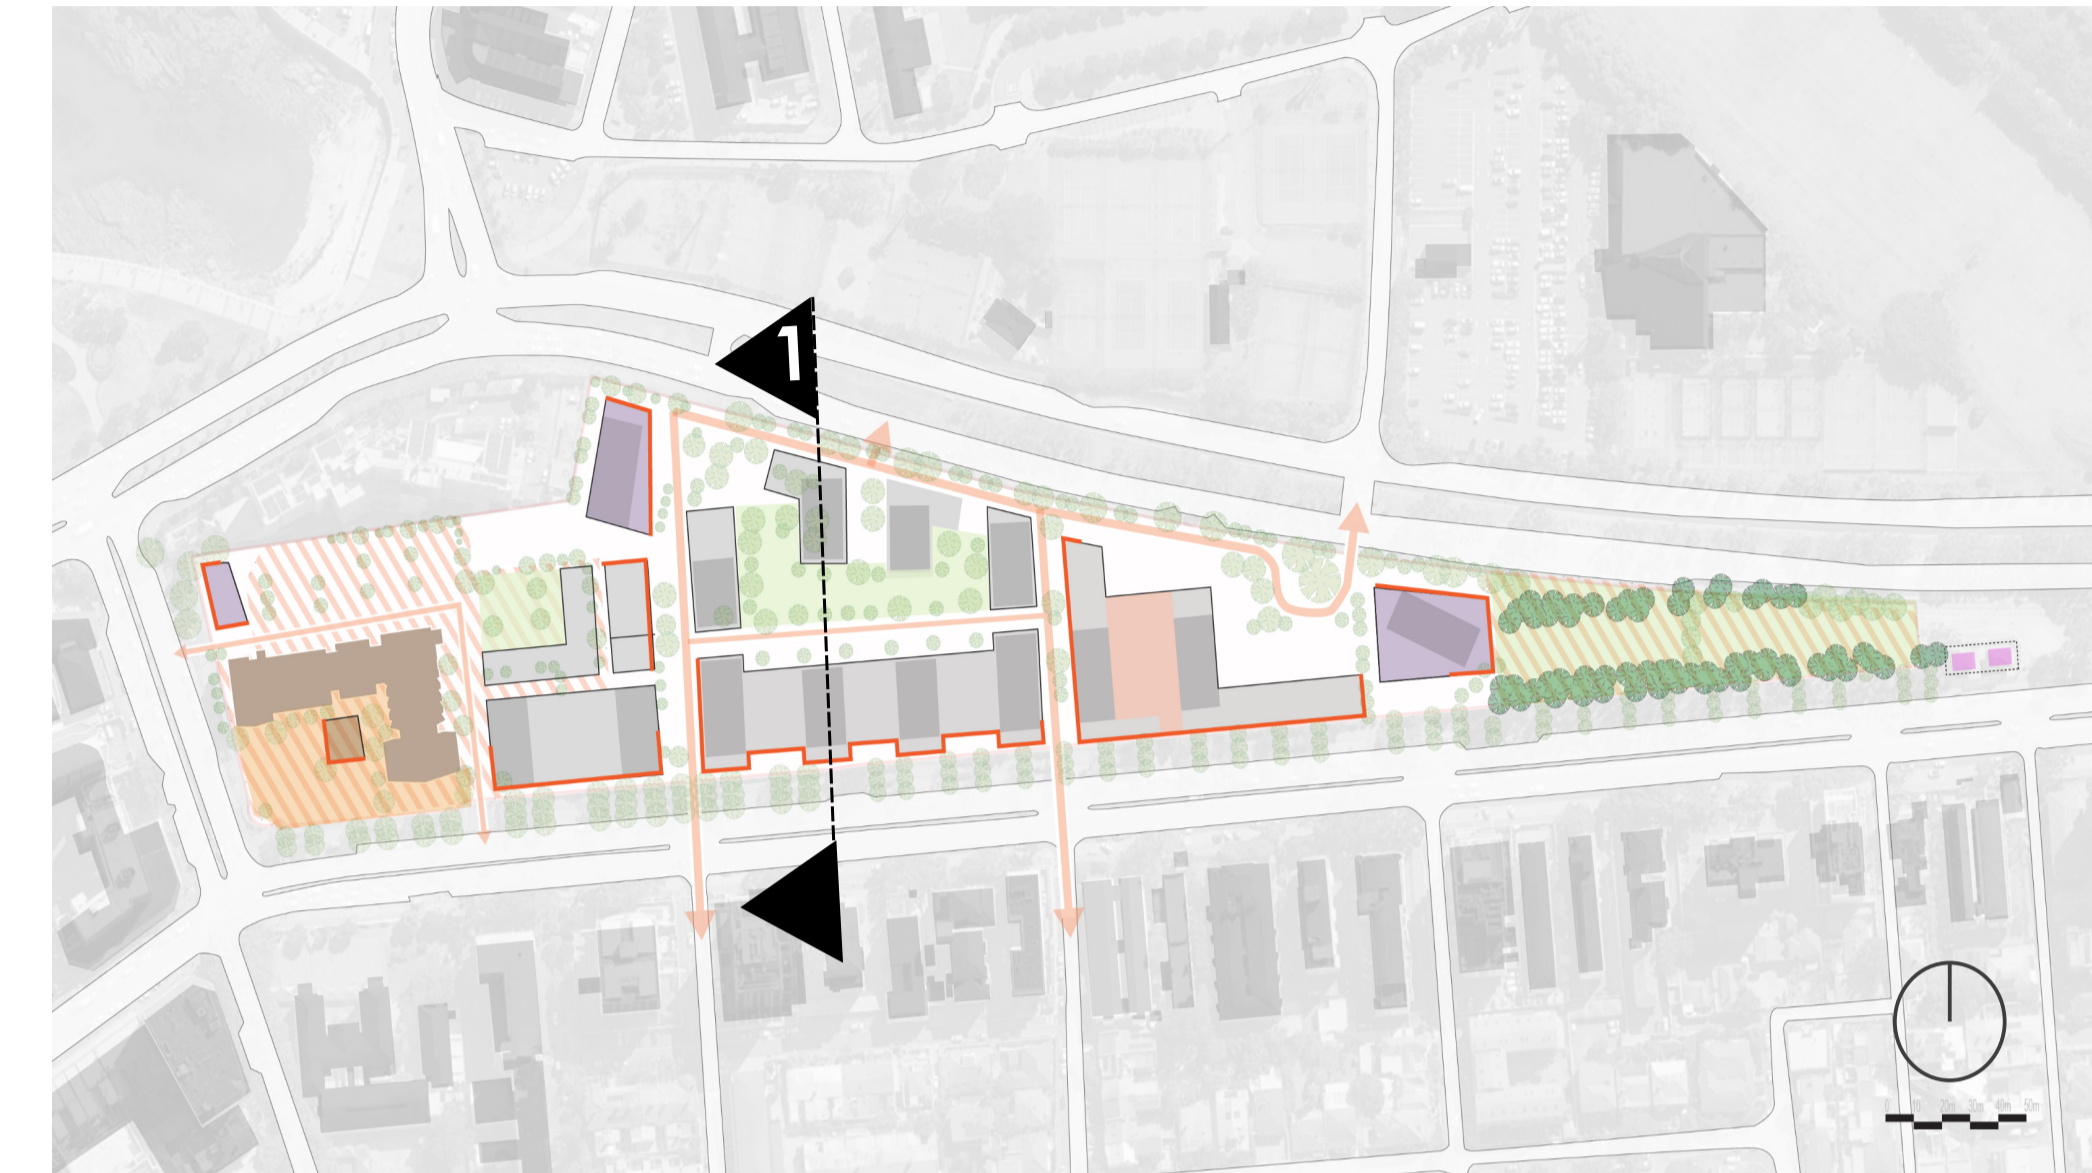


URBAN DESIGN


THE REDEVELOPMENT OF ERF 2187, THREE ANCHOR BAY

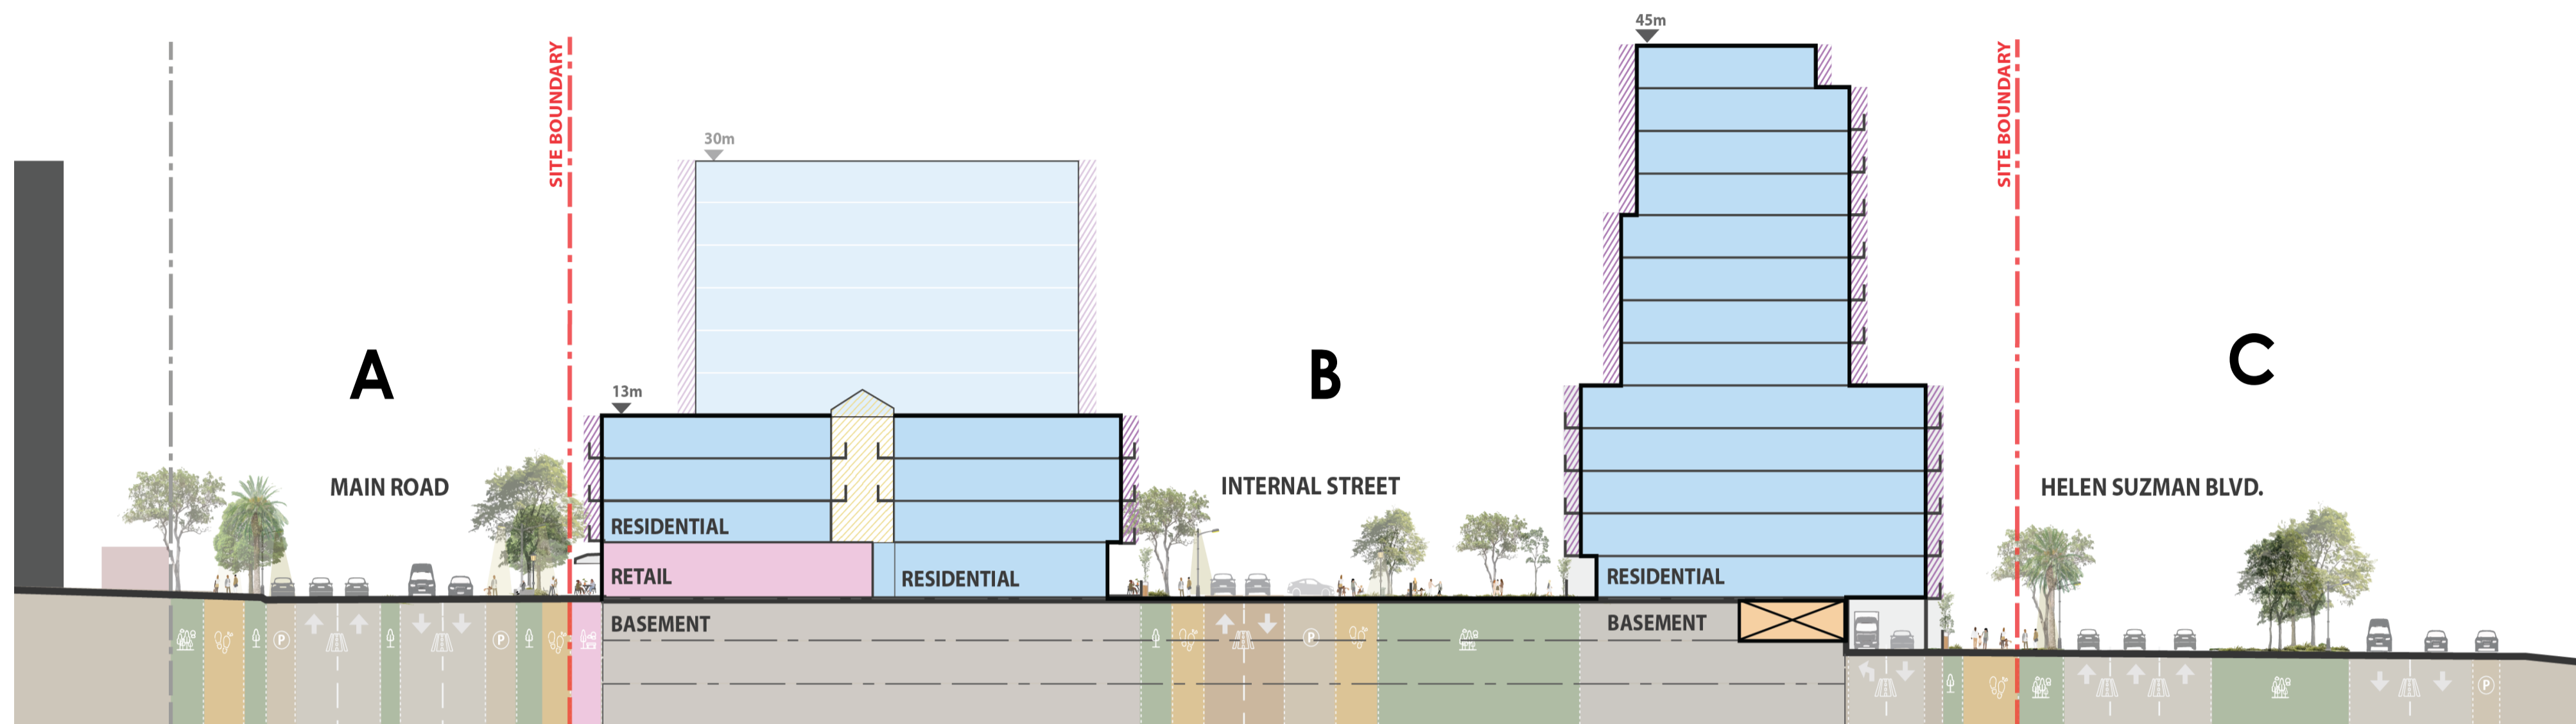


Residential - Parcel 2 Sections

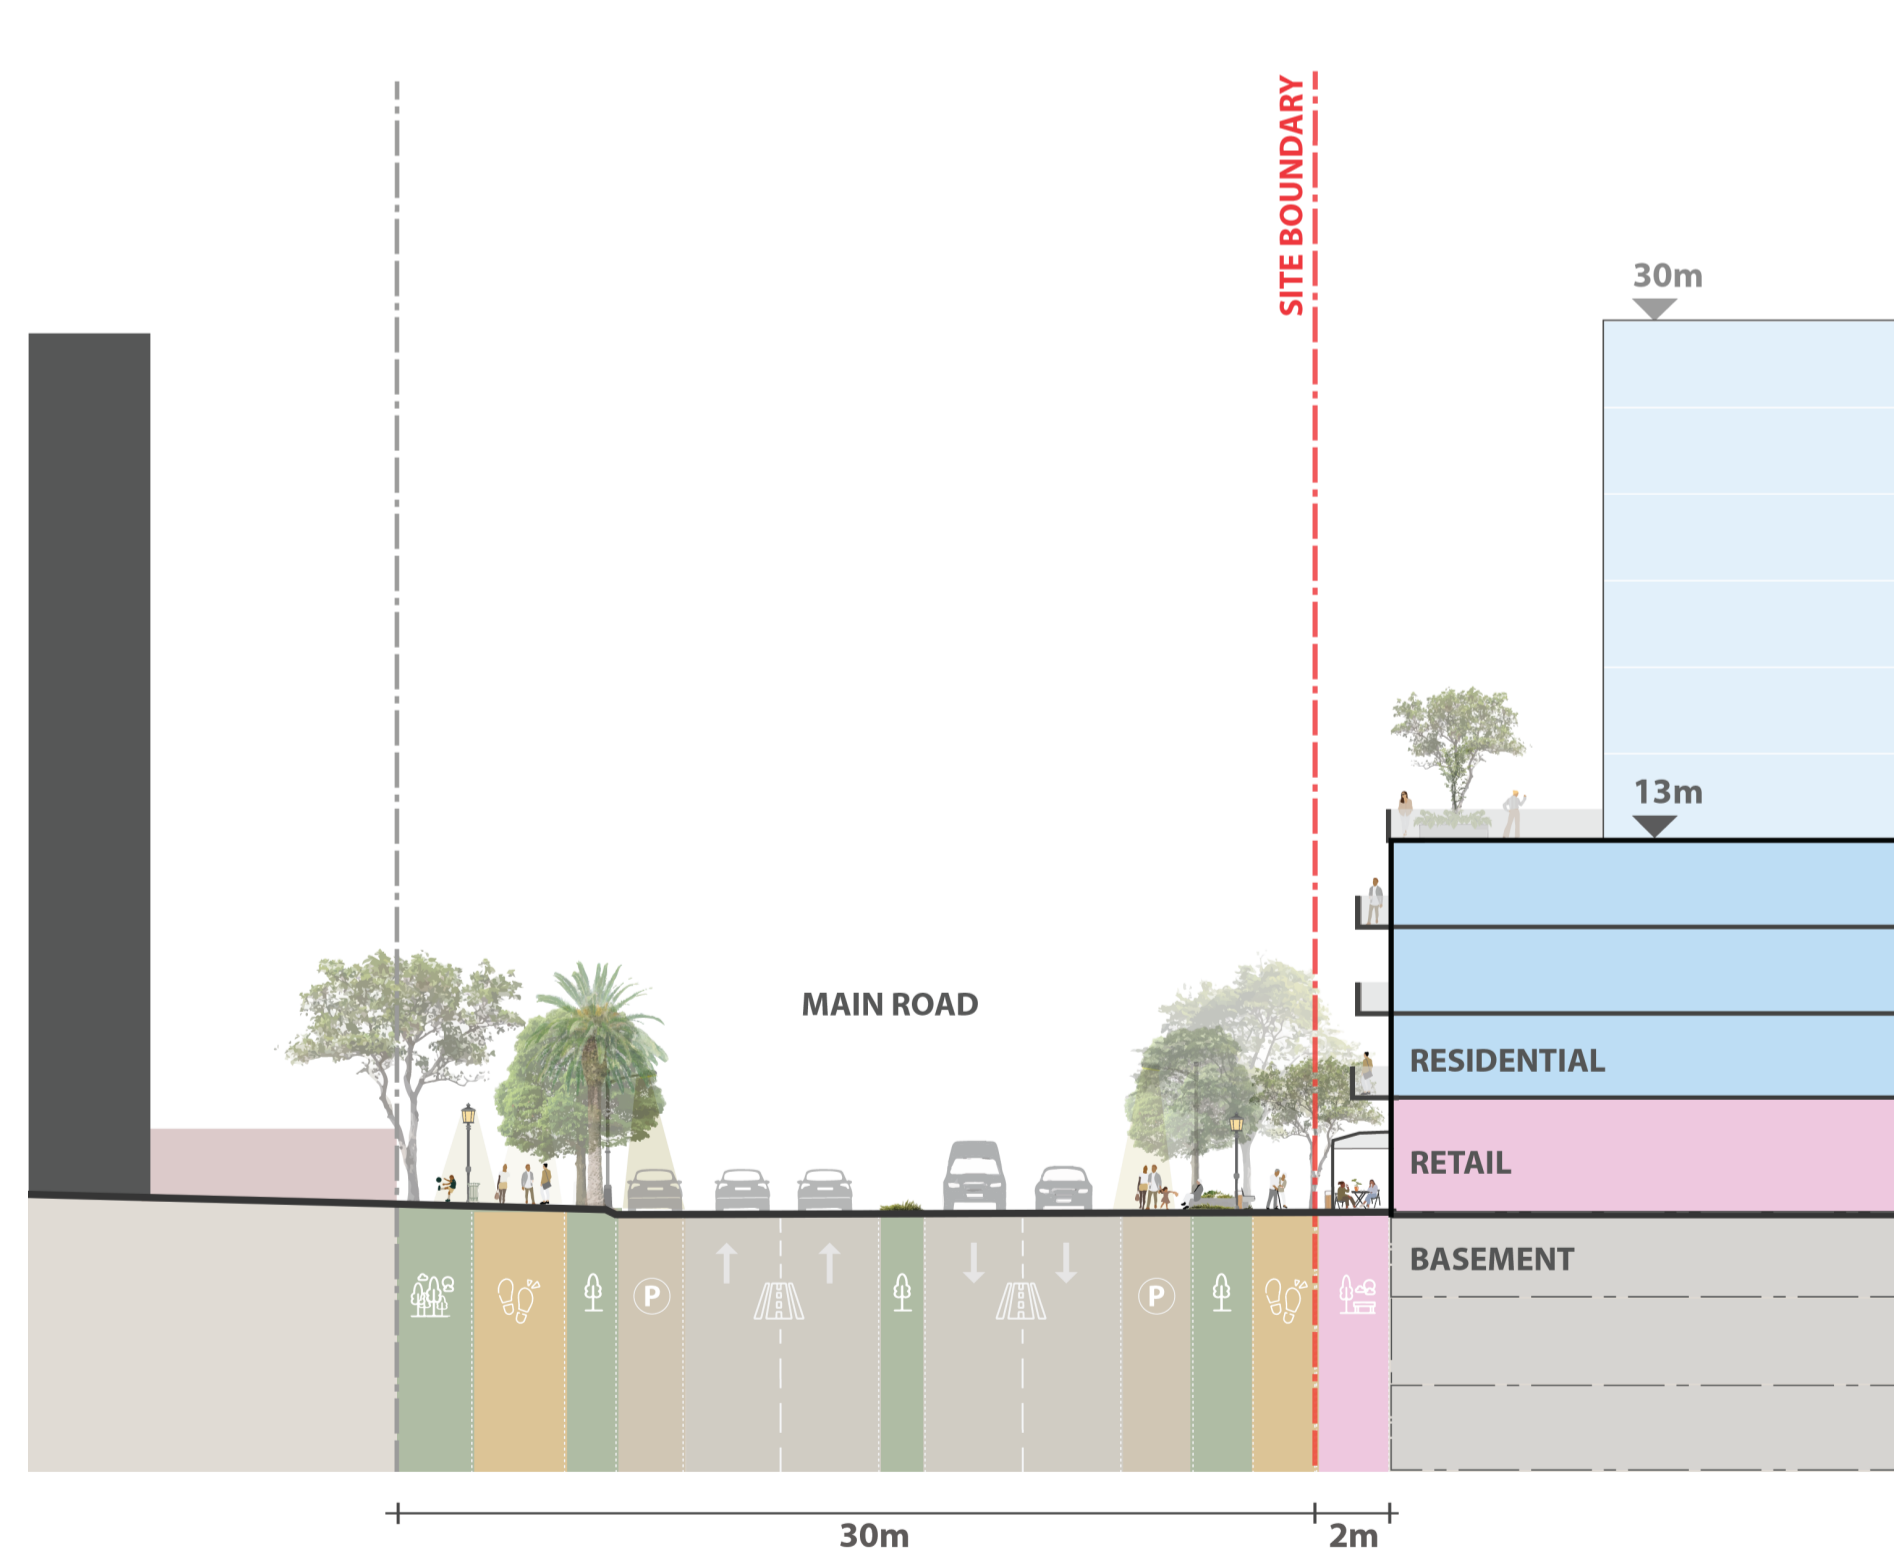

Section A. Main Road

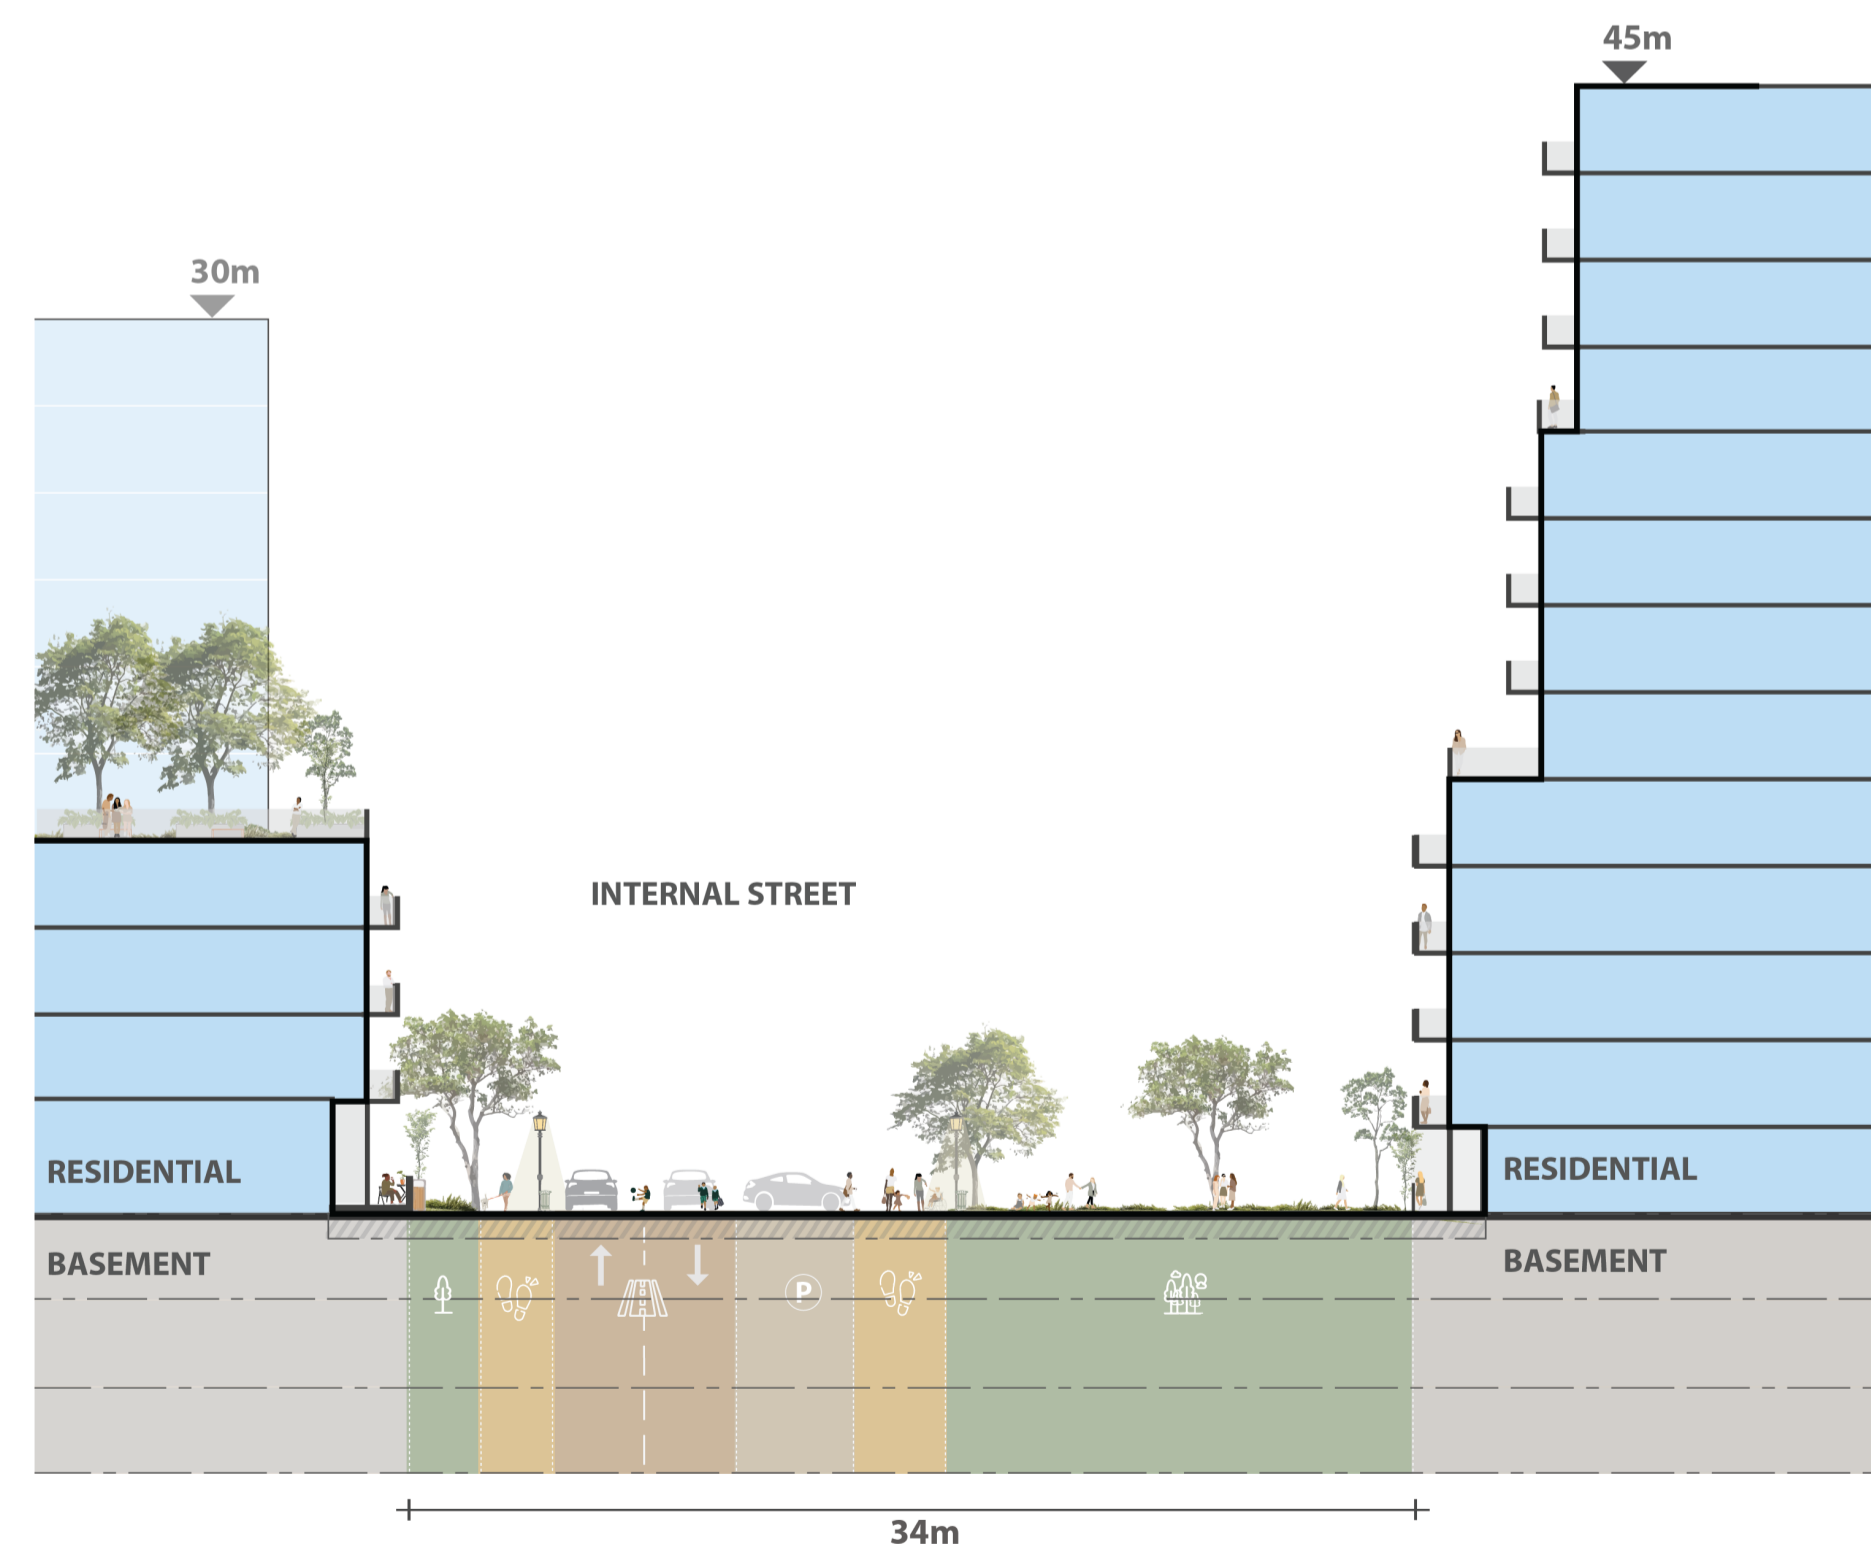

Section B. Internal Street

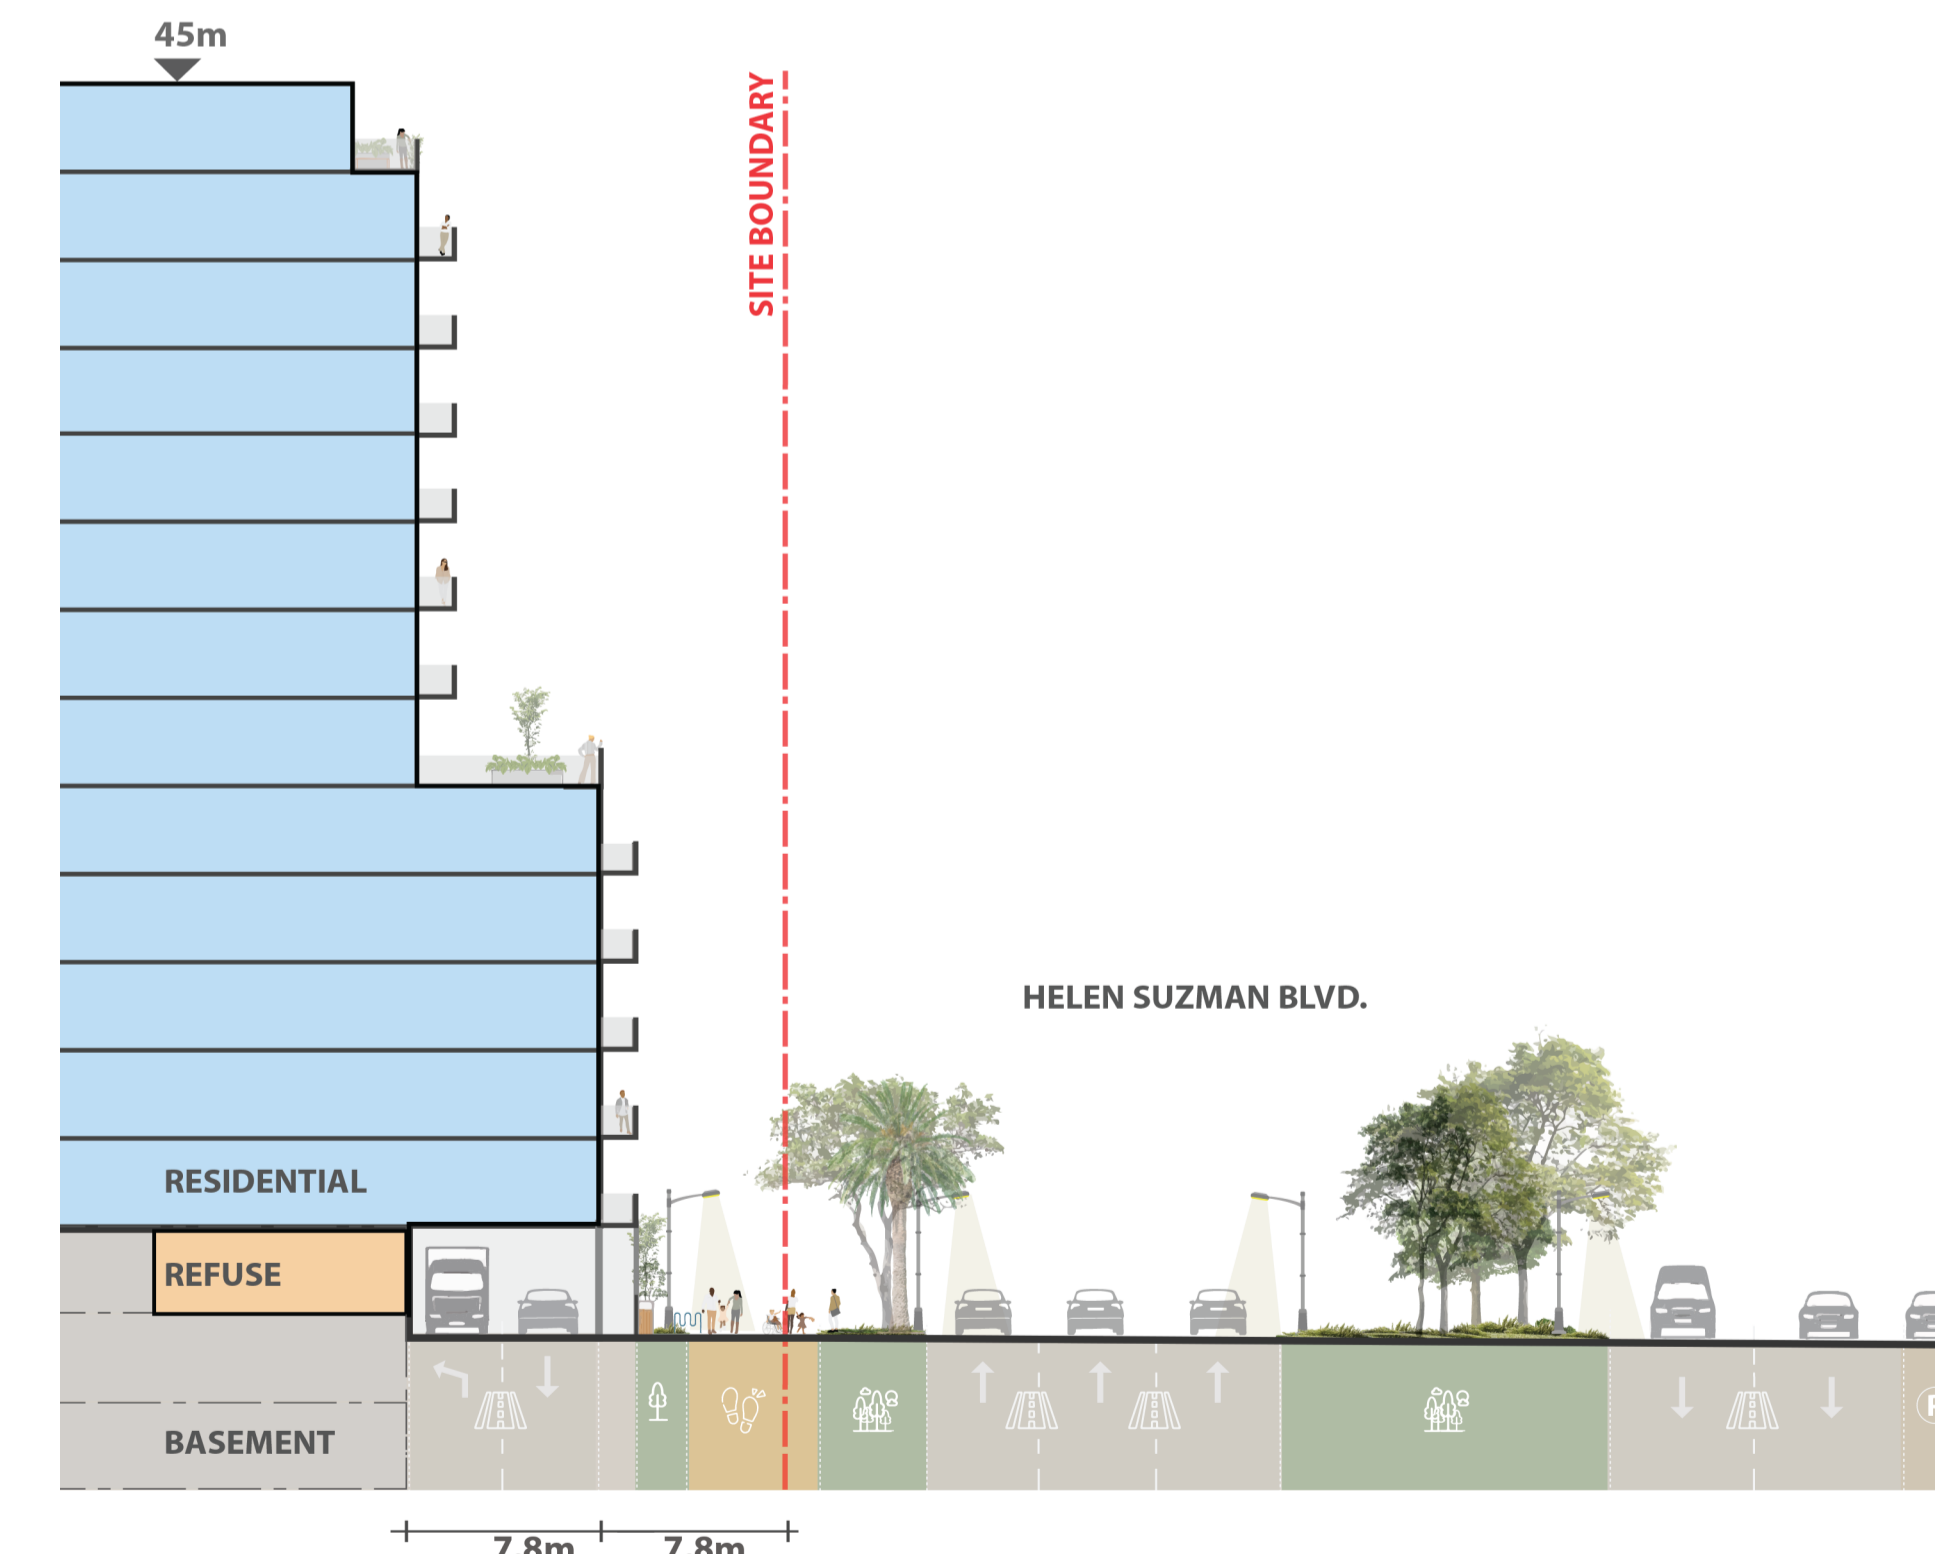

Section C. Helen Suzman